


# Dimensionimi i Rrugeve tek Varrezat

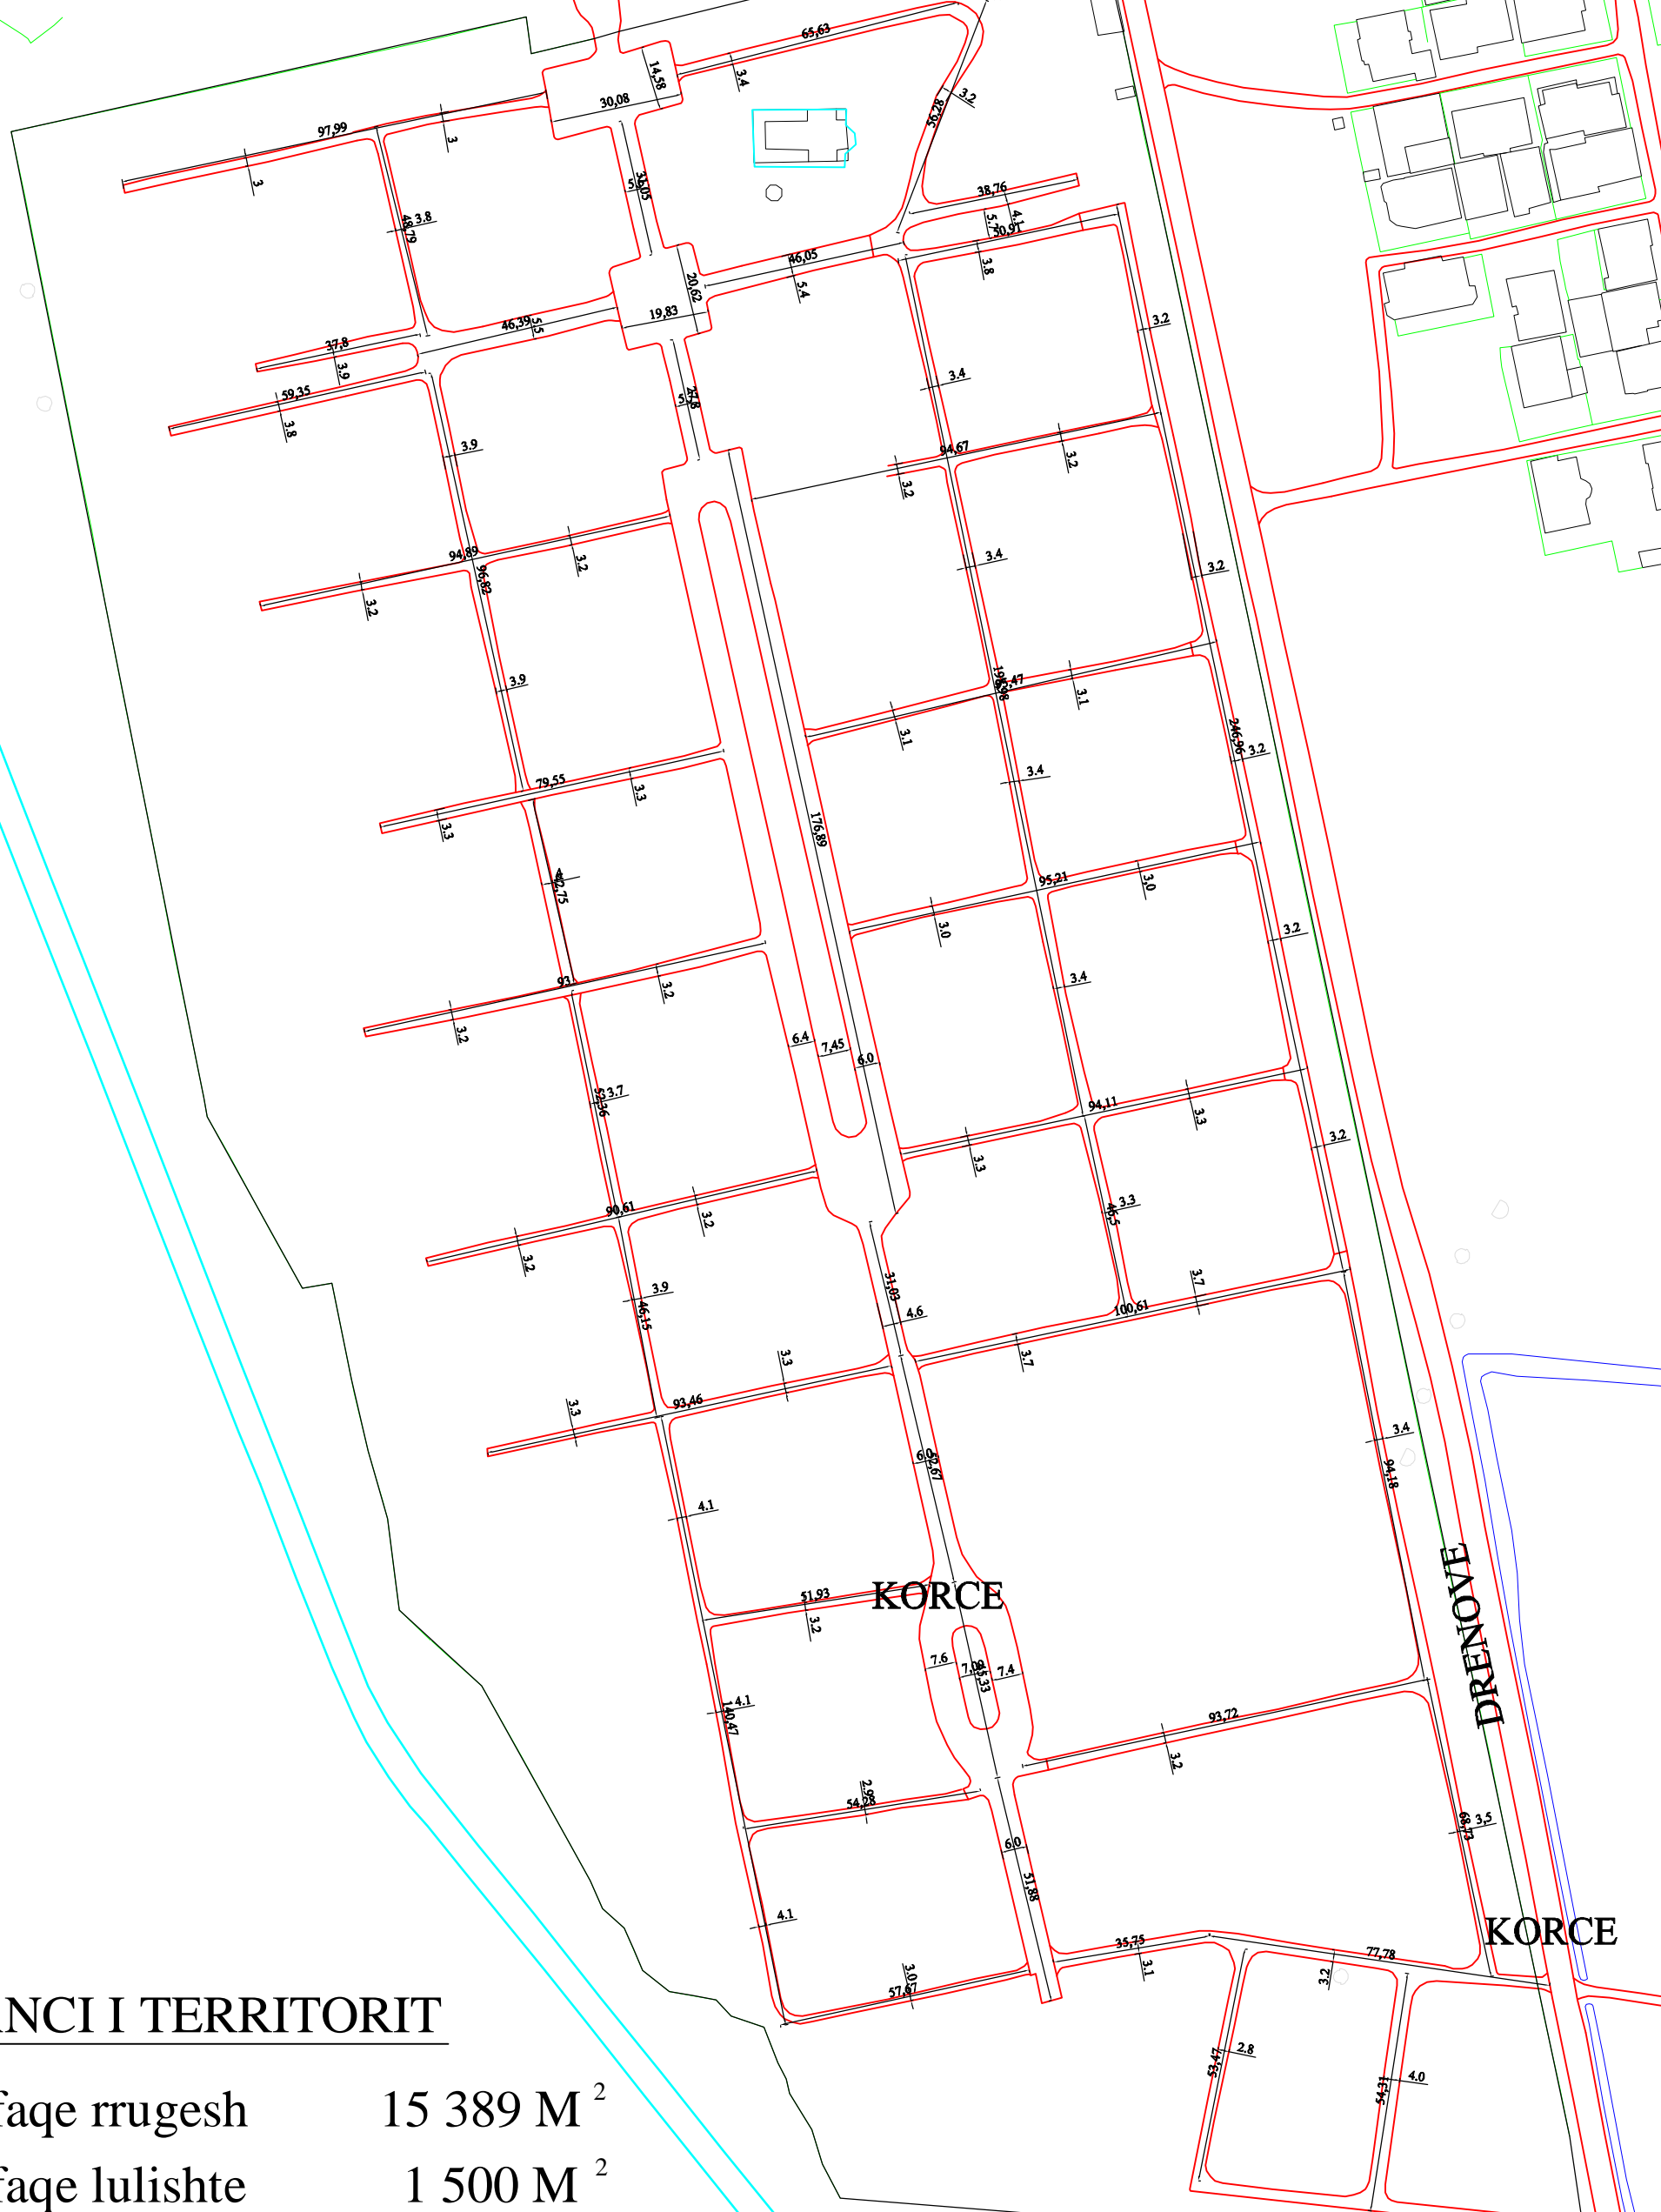

## BILANCI I TERRITORIT

Siperfaqe rrugeshe	15 389 M <sup>2</sup>
Siperfaqe lulishte	1 500 M <sup>2</sup>
Siperfaqe e parcelave	101 957 M <sup>2</sup>
Siperfaqe totale	118 846 M <sup>2</sup>